


**APPENDIX A
PROJECT PLANS**

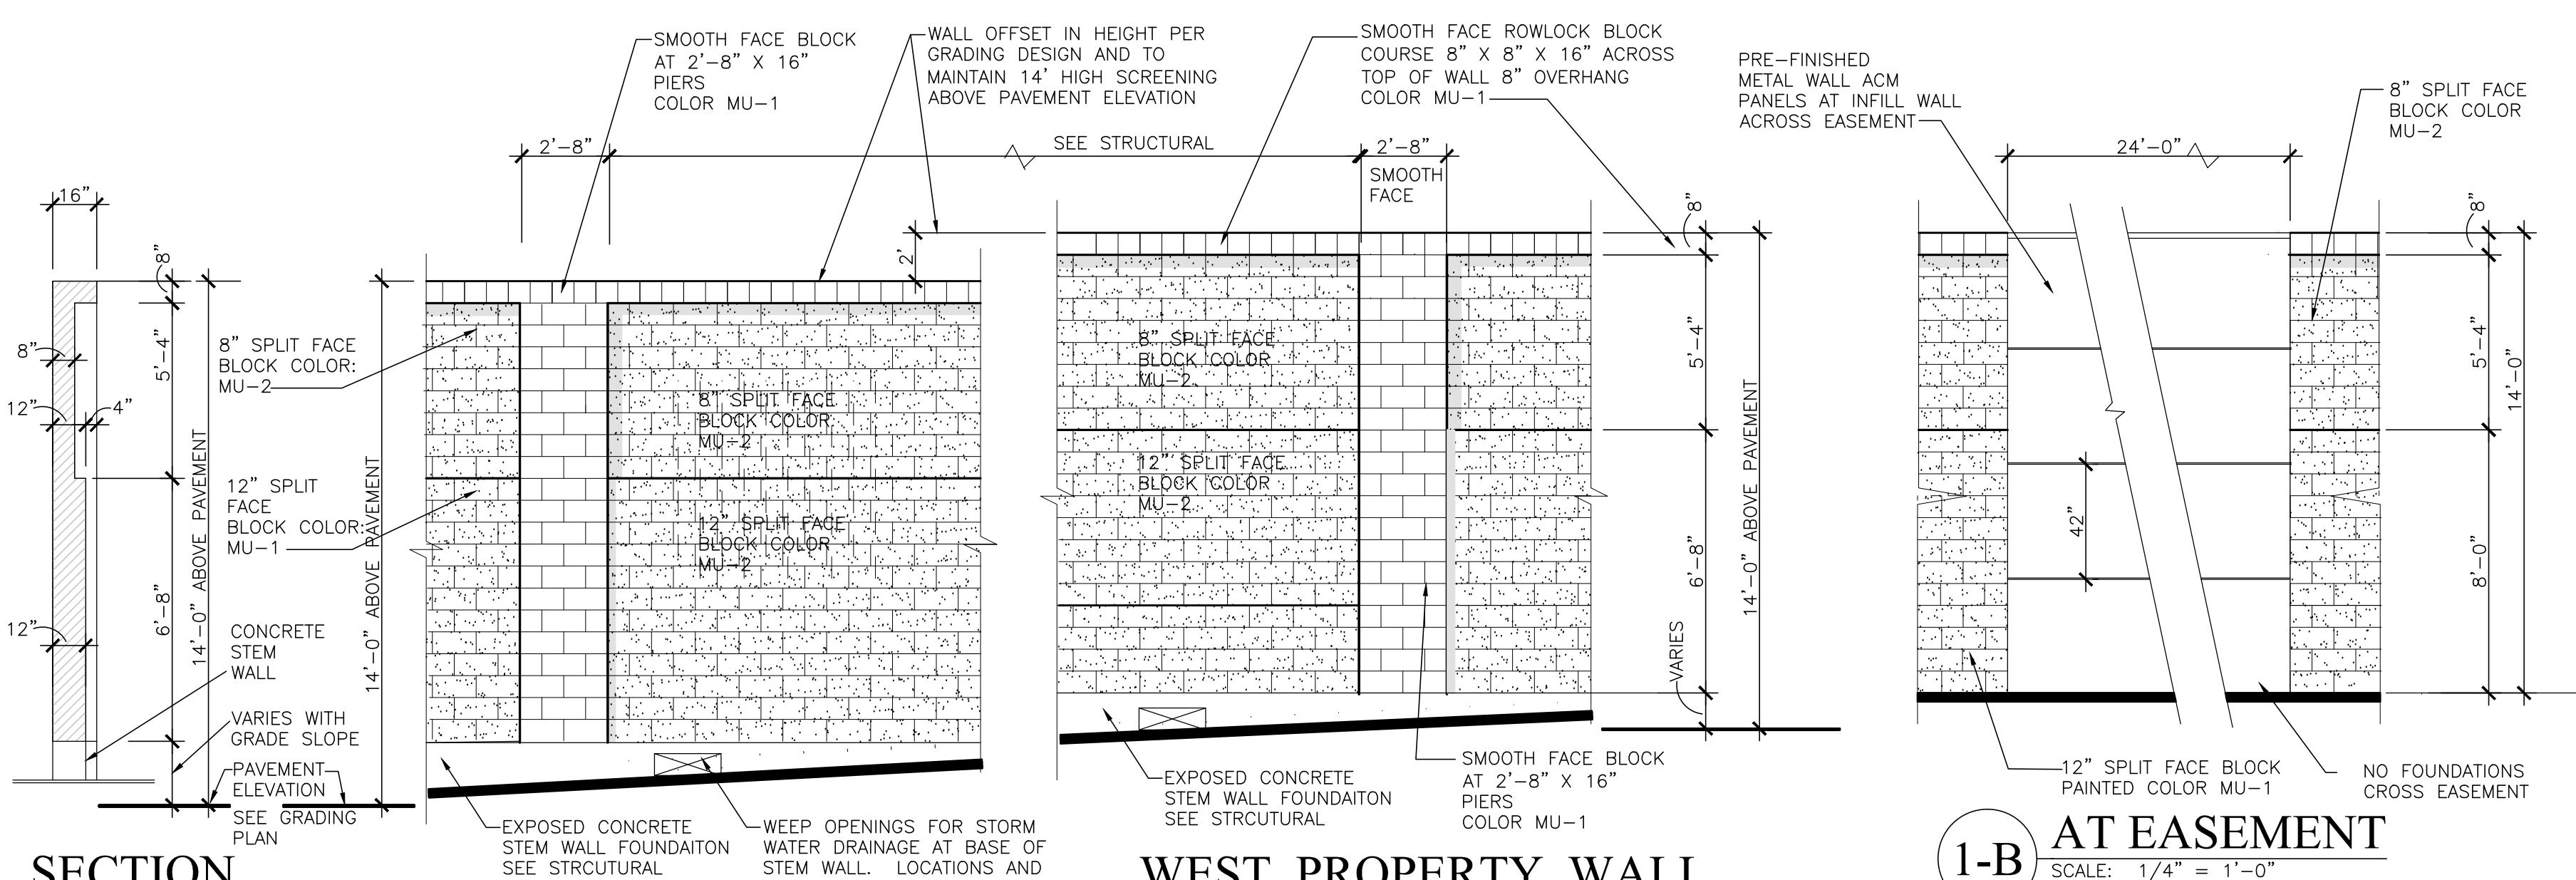


SECTION

WEST PROPERTY WALL
WALL TYPE #1, TRUCK SCREENING


1-A ALONG FRONTRAGE ROAD

SCALE: 1/4" = 1'-0"

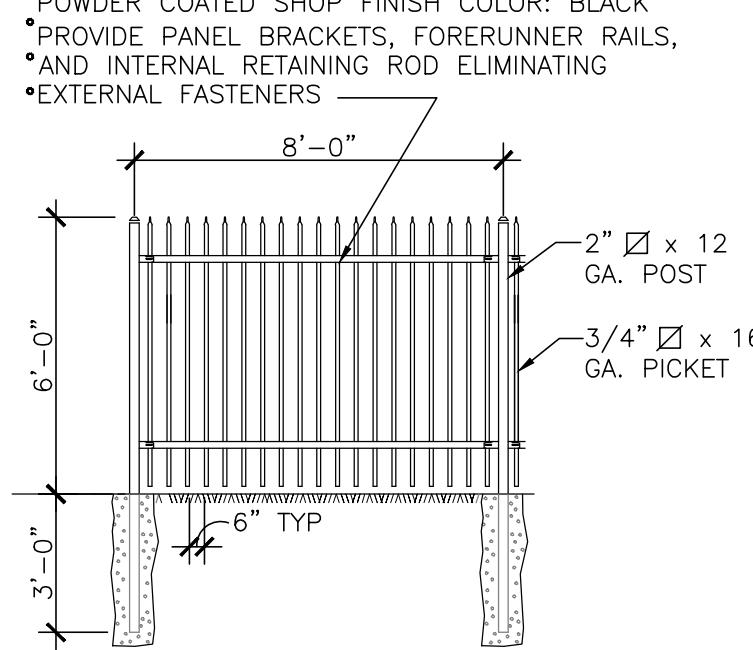6' HIGH TUBULAR STEEL 2-RAIL FENCE AND GATE SYSTEM
WITH BLACK FINISH BY AMERISTAR, MODEL "MONTAGE PLUS"
1 (800) 321-8724 TULSA, OK OR EQUAL.
PICKETS AT 6" APART-3/4" SQ. 16 GAUGE
POSTS AT 8'-0" O.C. - 2" SQ. 12 GAUGE
POWDER COATED SHOP FINISH COLOR: BLACK
PROVIDE PANEL BRACKETS, FORERUNNER RAILS,
AND INTERNAL RETAINING ROD ELIMINATING
EXTERNAL FASTENERS

2 ORNAMENTAL IRON FENCE

SCALE: 1/4" = 1'-0"

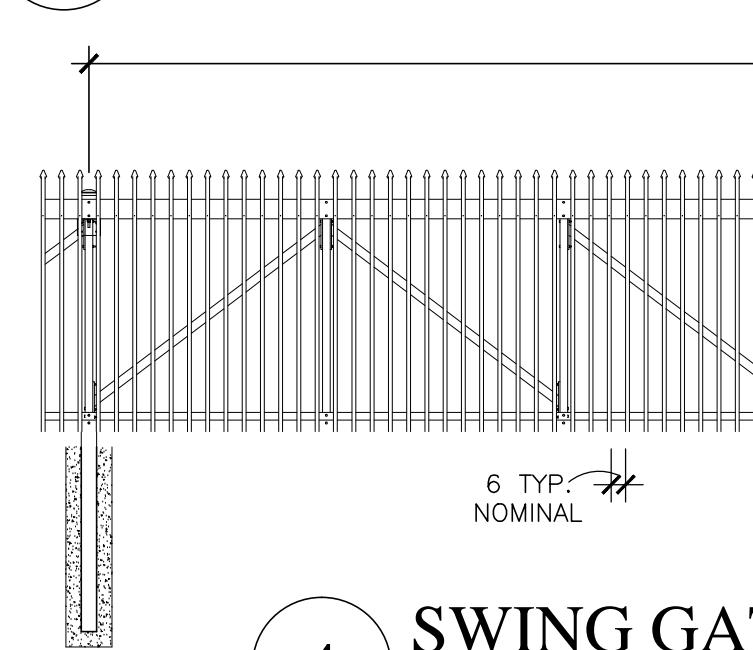

4 SWING GATES

SCALE: 1/4" = 1'-0"

4A 24' SWING GATE

SCALE: 1/4" = 1'-0"

6 TYP. NOMINAL

ELEVATION VIEW

6' TYP. NOMINAL

BLACK ALUMINUM

36'-0" (SEE PLAN)


40'-0"

PARKING DATA

10' x 20'	CAR PARKING	43
10' x 20'	EV CAR CHARGING (FUTURE)	10
12' x 30'	TRUCK PARKING	157
12' x 30'	EV TRUCK CHARGING	20
12' x 60'	TRAILERS	32

3 WALL TYPE #2

SCALE: 1/4" = 1'-0"

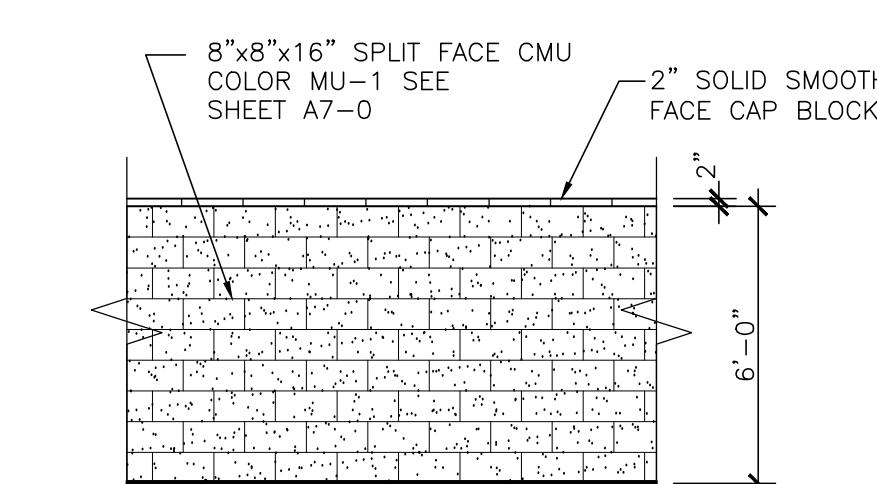


5 WALL TYPE #5


SCALE: 1/4" = 1'-0"

SITE WALL LEGEND

- 1 1A 1B 14' SCREEN WALL
- 2 6' ORNAMENTAL FENCE
- 3 6' DECORATIVE WALL
- 4 ORNAMENTAL SWING GATES
- 5 6' HIGH MASONRY WALL
- NEW LIGHT POLE
- PROPERTY LINE

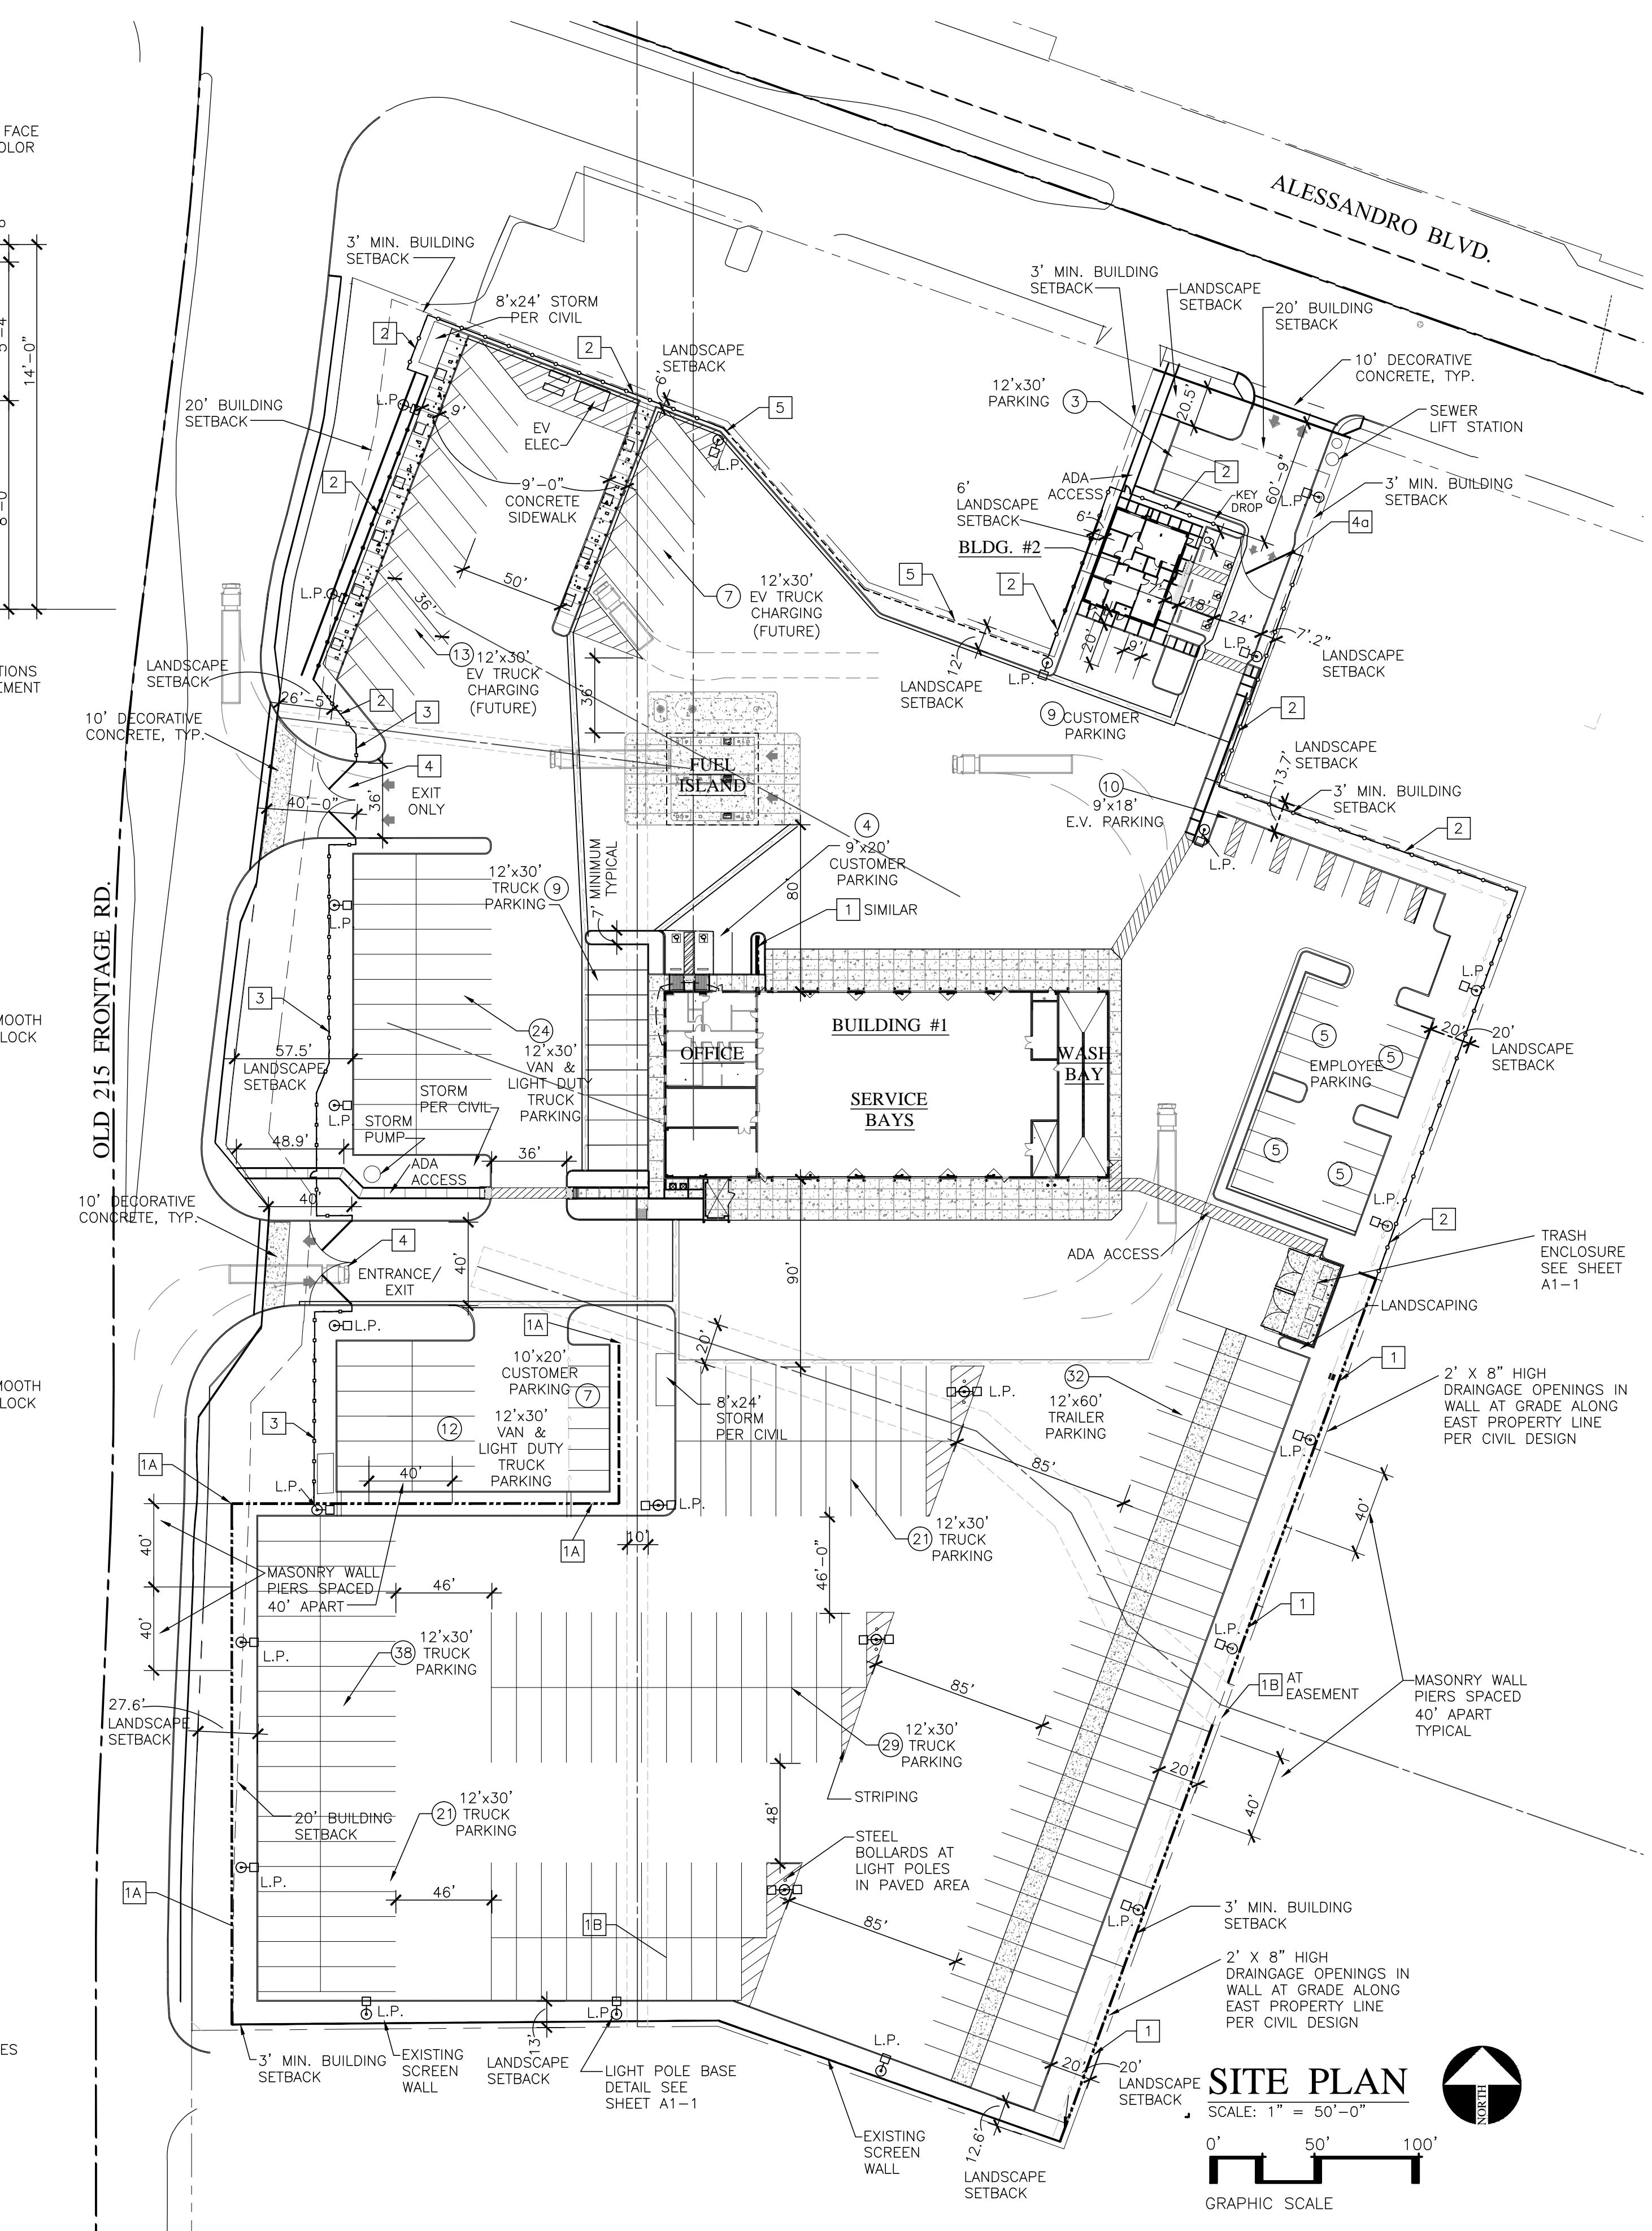

K/G
ARCHITECTS
7585 E. REDFIELD ROAD
SUITE 102
SCOTTSDALE, AZ 85260
(480) 443-3705 - TEL.
(480) 443-3805 - FAX

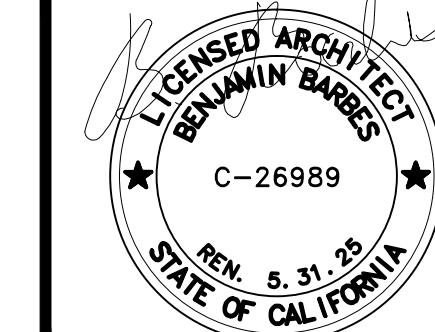

DRAWN BY:
SM
CHECKED BY:
ELK, PG
PROJECT NO:
21104
DATE:
REVISIONS
SITE PLAN
A1-0

