



WATER QUALITY BASIN PLANTING AND IRRIGATION DESIGN GUIDELINES

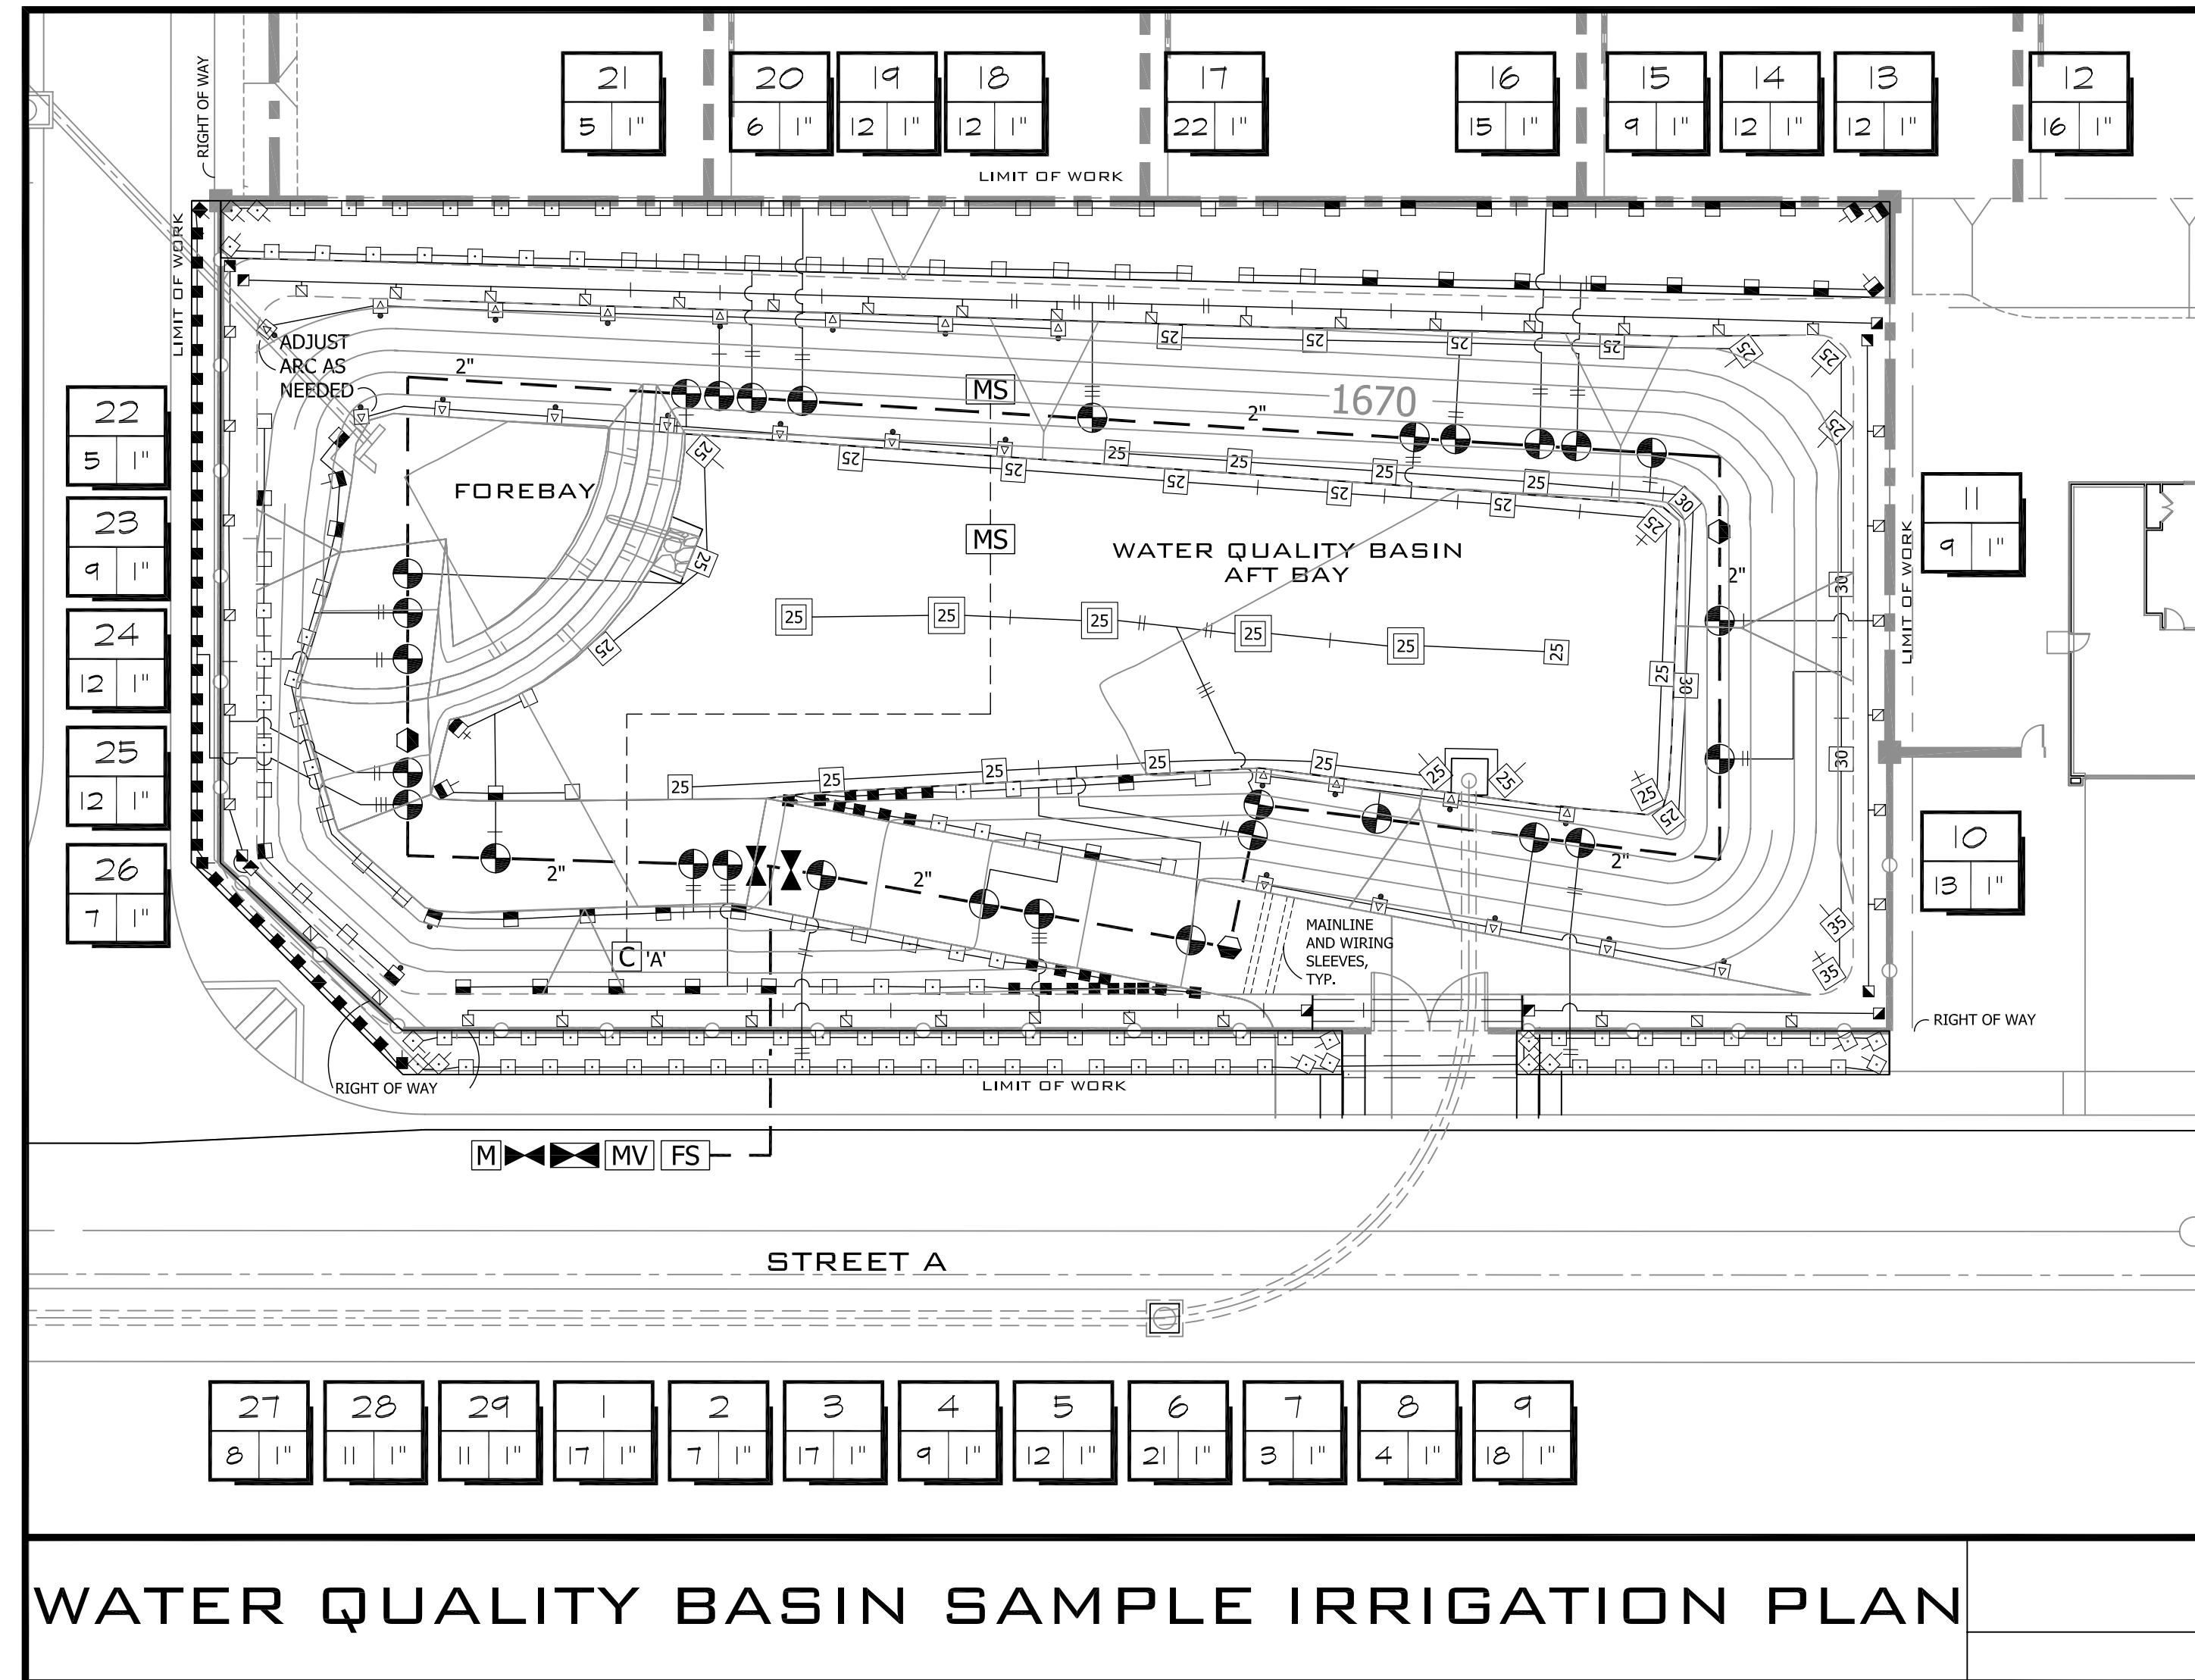

WATER QUALITY BASIN SAMPLE IRRIGATION PLAN

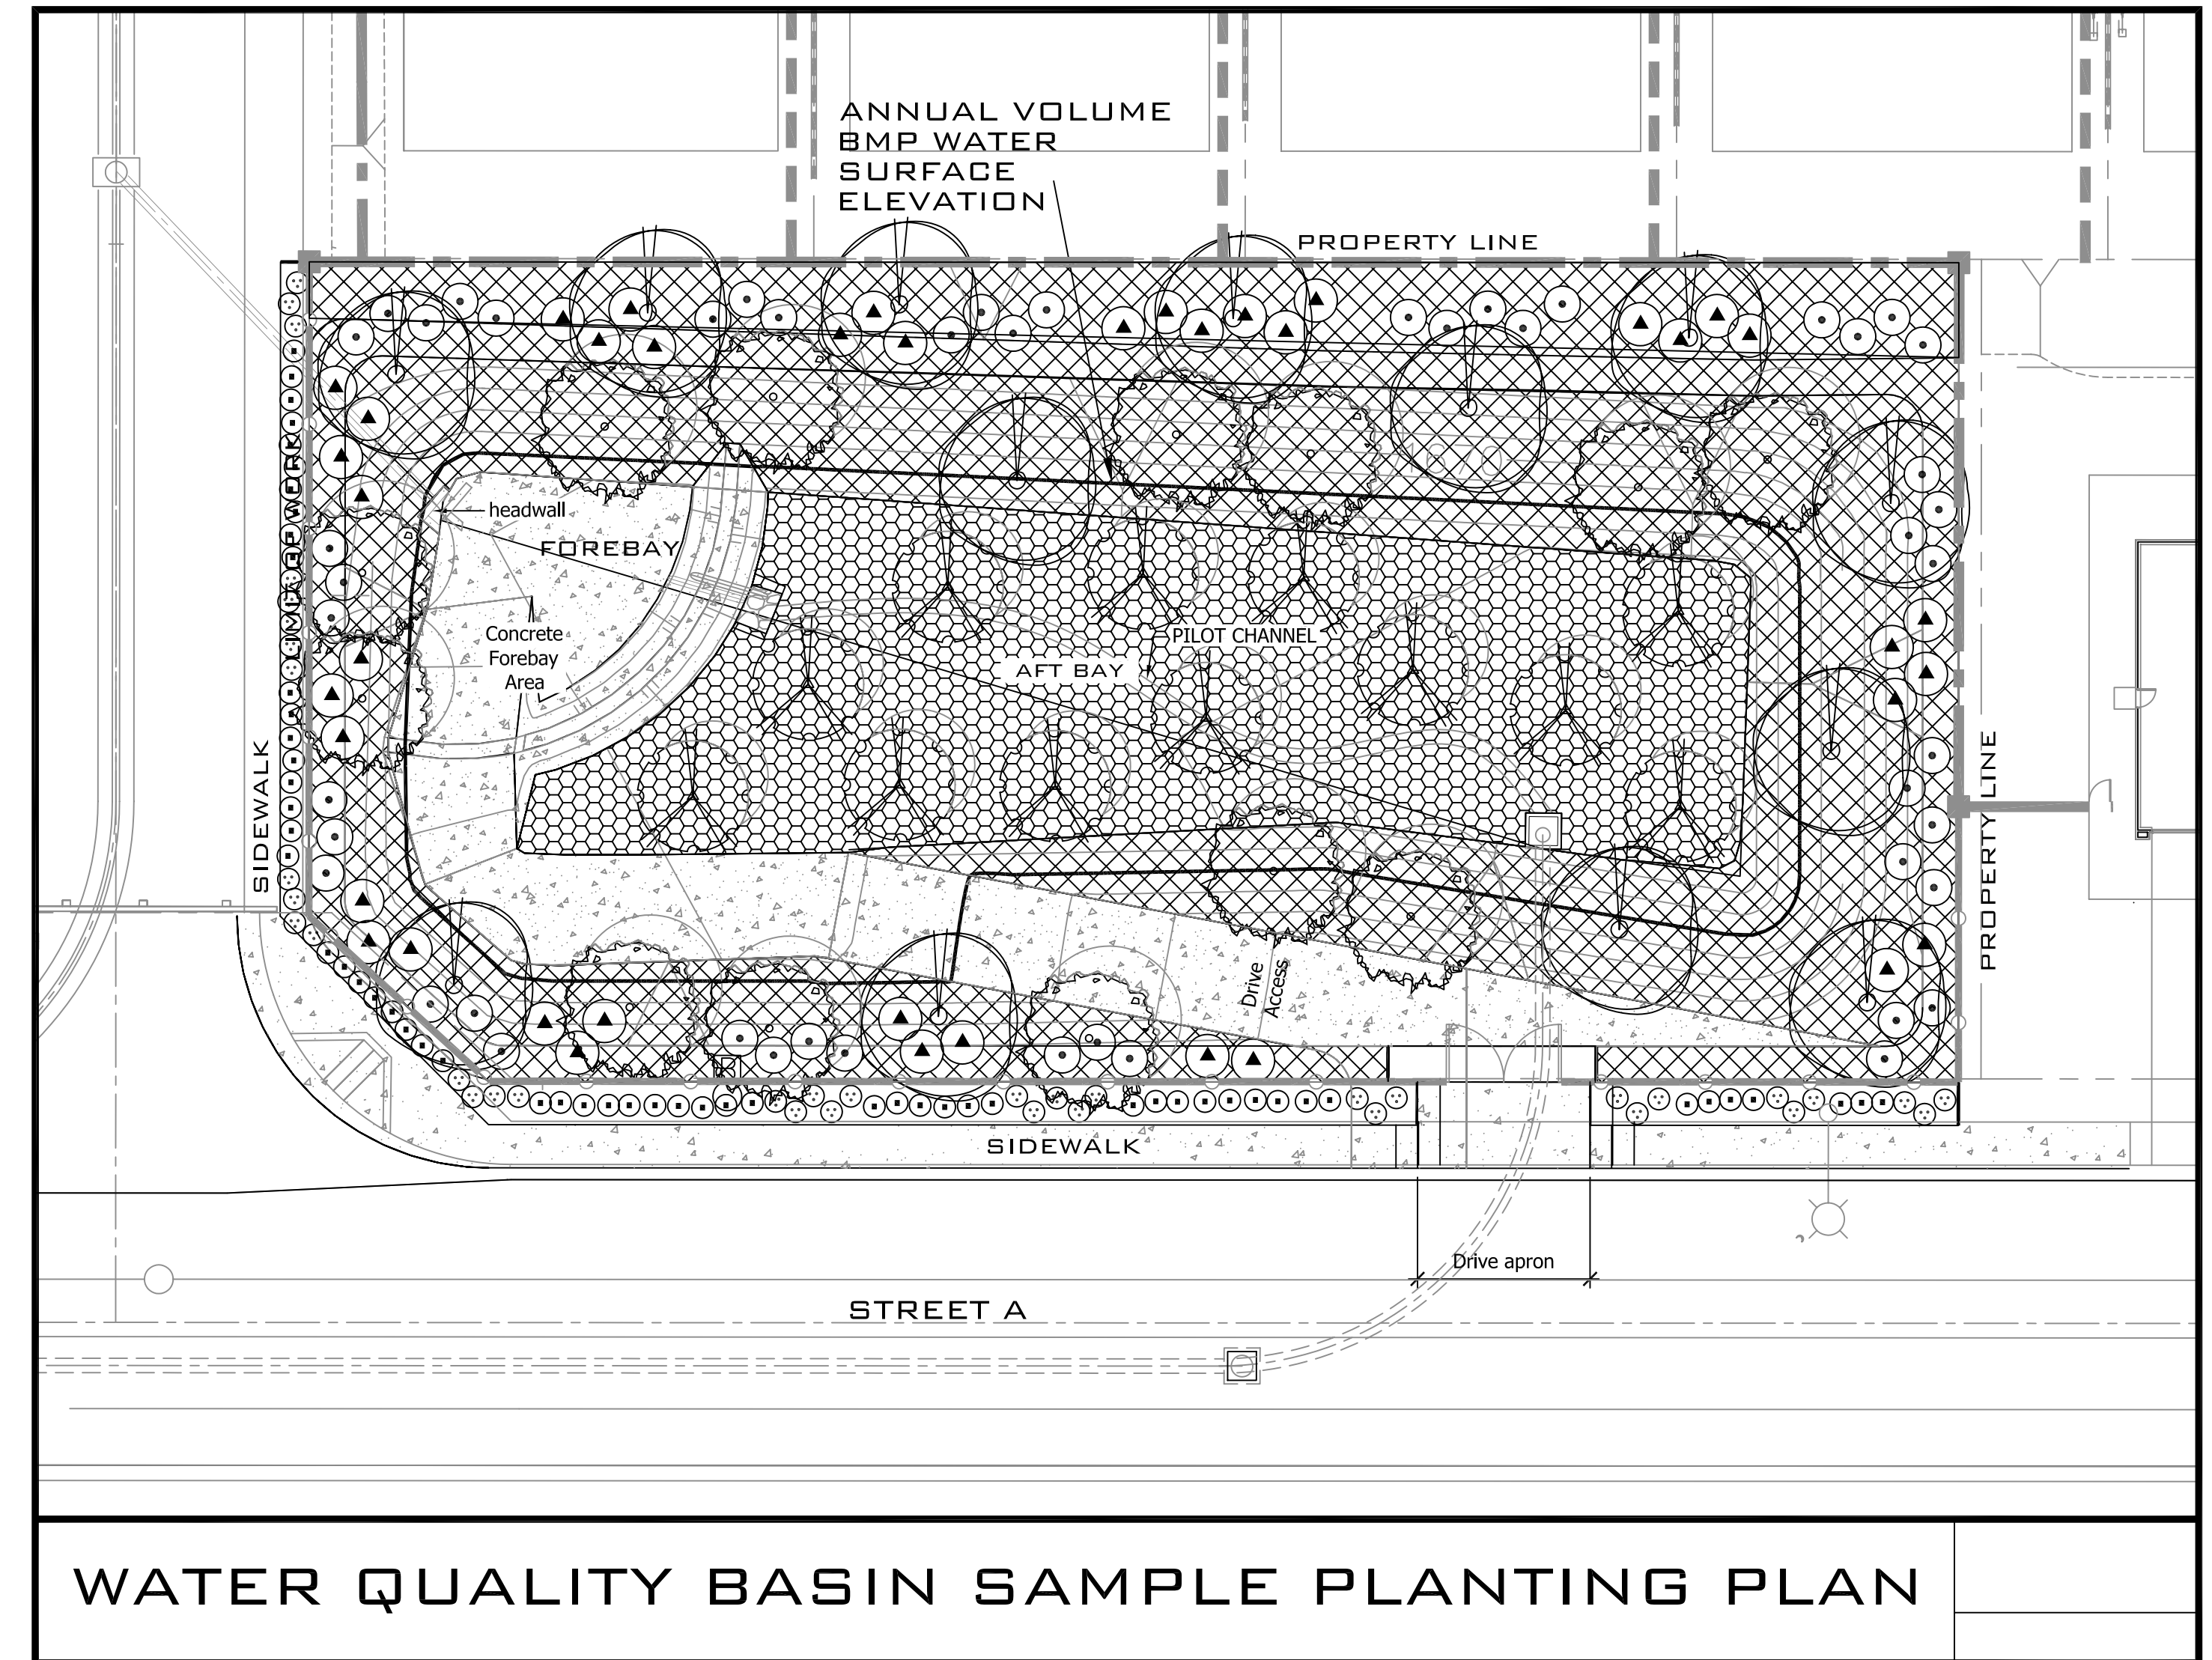

WATER QUALITY BASIN SAMPLE PLANTING PLAN

IRRIGATION NOTES:

(SAMPLE OF TYPICAL SYMBOLS AND LEGEND SETUP)

IRRIGATION LEGEND												
SYMBOL	MANUFACTURER/MODEL	NOZZLE	RAD	PSI	FLOW						DETAIL	
					Q	T	H	TT	TQ	F		
■ ■ ■												
▲												
□ □ □ □												
□ □ □ □												
□ □ □ □												
SYMBOL	MANUFACTURER / MODEL NUMBER									SIZE	DETAIL	

PRESSURE ZONE: _____
 POC STREET A AVENUE PRESSURE CALCULATION: _____

PIPE SIZING _____ (SHOW SIZE) _____ (SHOW SIZE) _____ (SHOW SIZE)	SCH 40 PVC SLEEVING _____	STATION # _____ FLOW (GPM) _____	CONTROLLER _____ VALVE SIZE _____
---	-------------------------------------	---	--

PLANTING NOTES:

HYDROSEED MULCH MIX:

MULCH:

WATERING:

CLEAN-UP:

PROPER GERMINATION:

CONTACTS

COMPANY	
ADDRESS	
CITY/ST/ZIP	
PHONE	
CONTACT	

ABBREVIATIONS LEGEND:
SYM | NOTE

CONSTRUCTION LEGEND:
SYM | NOTE

WALL & FENCE LEGEND
SYMBOL | WALL DESCRIPTION

NOTE:

USE WETLAND TYPE PLANTS BELOW THE VOLUME_{BMP} LEVEL.

DISCLAIMER:

THIS SHEET IS TO BE USED AS A GUIDELINE ONLY. IT IS INTENDED TO GIVE THE LANDSCAPE ARCHITECT A BASIC UNDERSTANDING OF THE MINIMUM ITEMS THAT SHOULD BE INCLUDED ON A SET OF PLANTING AND IRRIGATION PLANS SUBMITTED TO THE CITY. LANDSCAPE AND IRRIGATION OUTSIDE OF THE BASIN WALL MUST BE SUBMITTED TO PLANNING FOR THEIR REVIEW AND APPROVAL. PLANNING MAY ALSO REVIEW PLANTING AND IRRIGATION WITHIN THE BASIN ABOVE THE VOLUME_{BMP} ELEVATION.

PLANTING LEGEND					
SYMBOL	BOTANICAL NAME	COMMON NAME	SIZE	QTY.	REMARKS
TREES					
☺					
⌚					
⊙					
					TOTAL

- SHRUBS**
- BASIN BOTTOM: CONTAINER PLANTS (ADD DATA)
 - BASIN BOTTOM: HYDROSEED MIX (ADD DATA)
 - BASIN SLOPE: CONTAINER PLANTS (ADD DATA)
 - BASIN SLOPE: HYDROSEED MIX (ADD DATA)
- HYDROSEED MULCH MIX:**