


THIS MAP WAS PREPARED FOR ASSESSMENT PURPOSES ONLY. NO LIABILITY IS ASSUMED FOR THE ACCURACY OF THE DATA SHOWN. ASSESSOR'S PARCEL MAP NOT COMPLY WITH LOCAL LOT-SPLIT OR BUILDING SITE ORDINANCES.

HIGHWAY 60

ASSESSOR'S MAP BK488 PG.39
Riverside County, Calif.

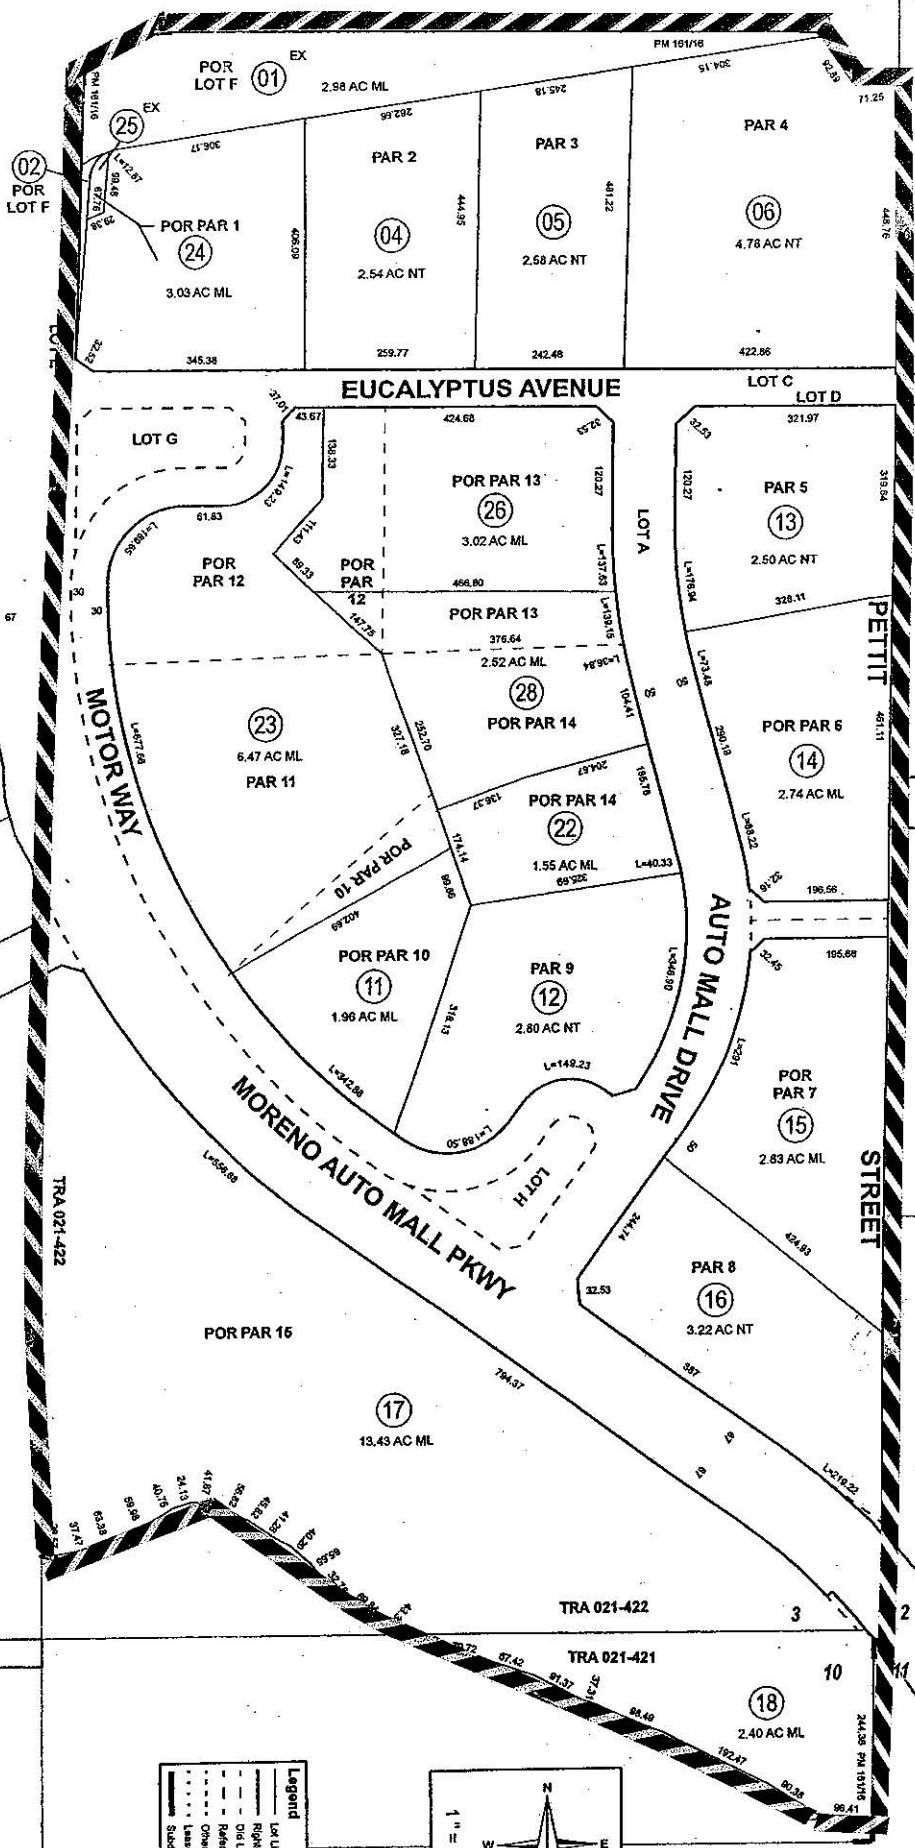

Pg 08	Pg 27
Pg 10	Pg 33
Pg 16	Pg 17


Map Reference
PM 161/16 - 24 PARCEL MAP NO. 23244

Feb 2012

Date	Old Number	New Number
2/22/2011	PG 9	1-18
2/22/2011	7	15-20
2/22/2011	8	21-22
2/22/2011	9, 10, 23	23
2/22/2011	3	24-25
2/22/2012	16	26-27
2/22/2012	21, 27	28

Legend

- Lot Lines
- Right-Of-Way
- Digital Lines
- Reference R.O.W
- Other Elements
- Lease Area
- Subdivision Tr. Mark

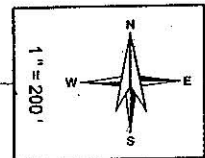

DEC. 2, 11 1000CV
CITY OF MORENO VALLEY

1000CV1741
021422
488-09